



FACHADA LATERAL DERECHA
ESC:1/50

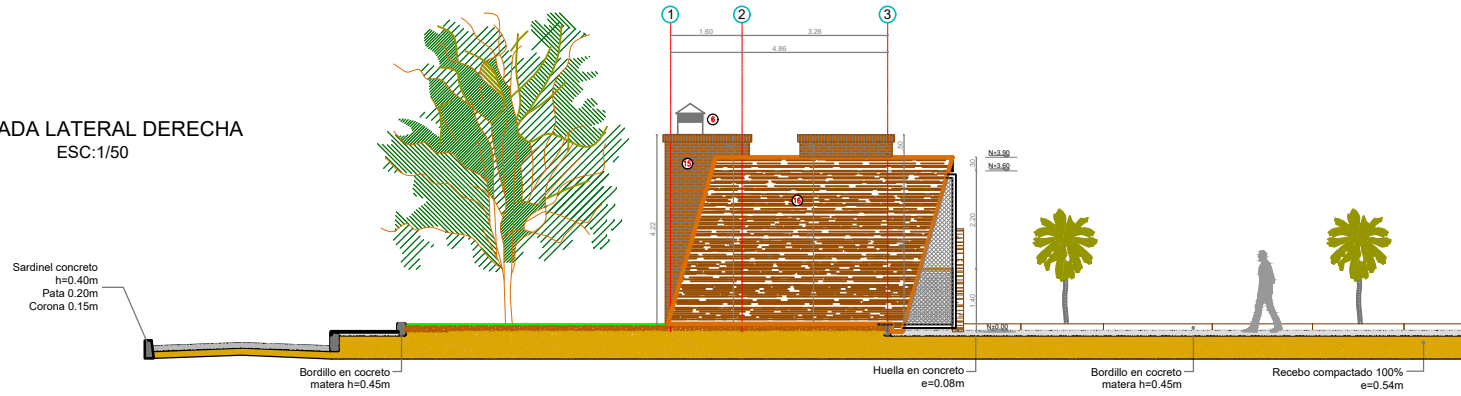

CORTE LONGITUDINAL B-B'
ESC:1/50

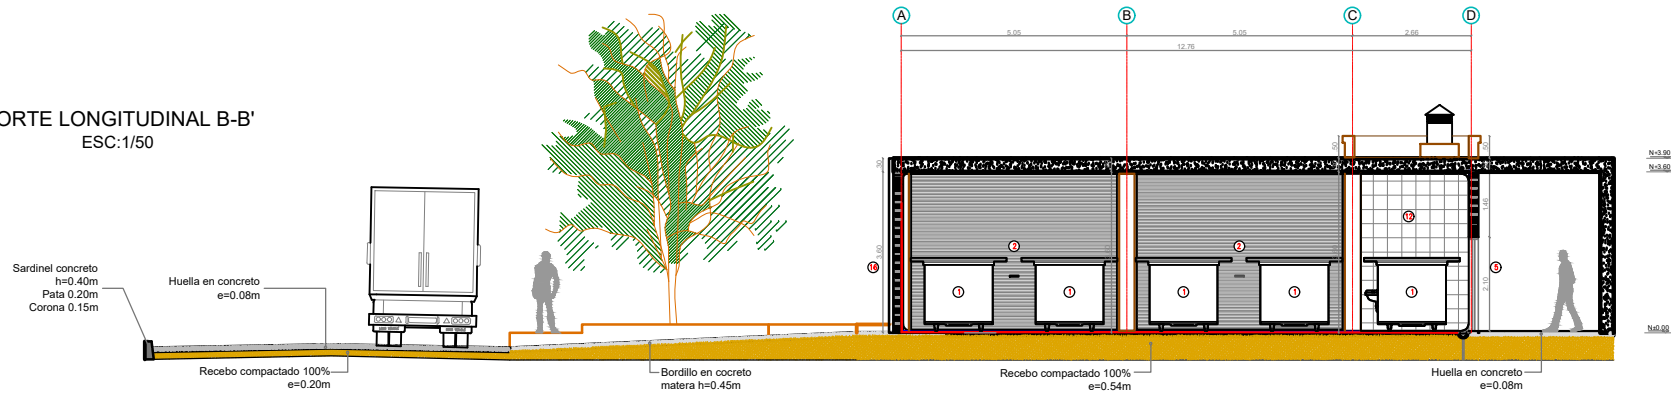

CORTE TRANSVERSAL A-A'
ESC:1/50

